

FOR SALE

BEAUTIFUL DOWNTOWN OFFICE CONDOMINIUMS

Financial Plaza, 84 Pine Street, Burlington, VT



Two Class A office condominiums in the heart of the city, each with expansive views, multiple offices, central core amenities, and high quality finish. Currently owned and occupied by Vermont Federal Credit Union for administrative offices. Contact us for additional details regarding this unique opportunity.

SIZE:

5,760 square feet per unit; total 11,520 square feet

PERMITTED USE:

Form Based FD6, Downtown Core

PRICE:

Unit 2 @ \$825,000; Unit 3 @ \$875,000
less than recent appraisal values

AVAILABLE:

Immediately

LOCATION:

Downtown Burlington

Information contained herein is believed to be accurate, but is not warranted. This is not a legally binding offer to sell or lease.



For more information, please contact:

TONY BLAKE / BILL KIENDL

802-343-0119 / 802-864-2000 x12

tony.blake@vtcommercial.com / bk@vtcommercial.com

186 COLLEGE ST, SUITE 300

BURLINGTON, VT 05401

www.vtcommercial.com





VERMONT FEDERAL CREDIT UNION


Vermont Federal Credit Union

VERMONT FEDERAL
Falcon ATM

NO LEFT TURN

VT COMMERCIAL



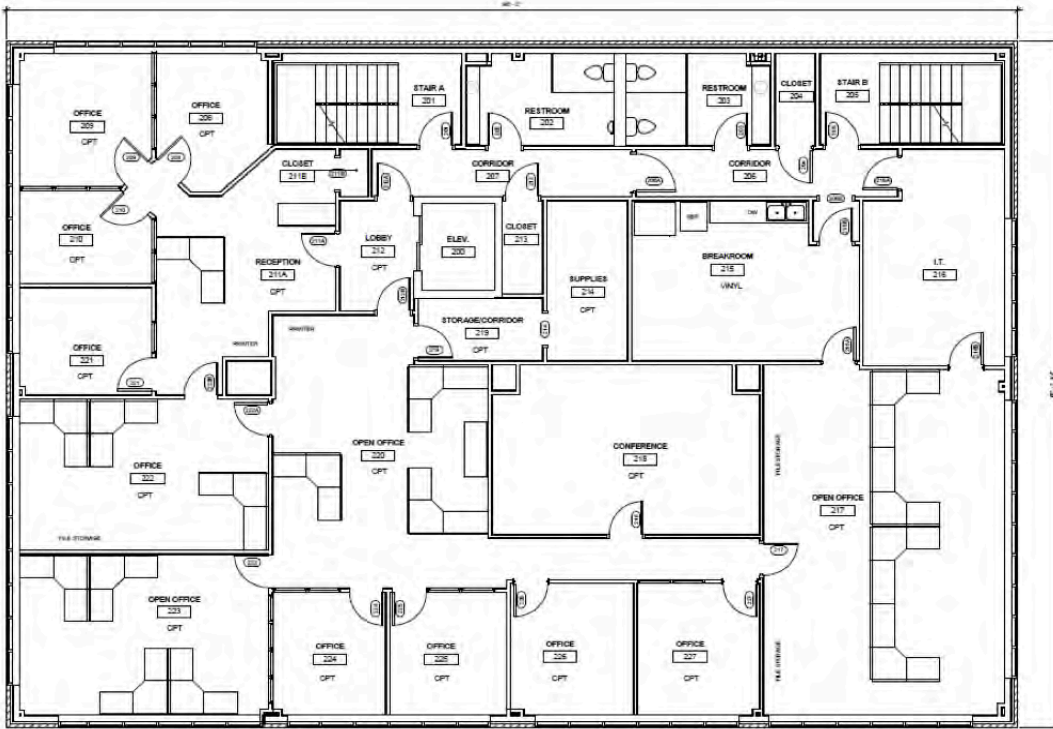

1 SECOND FLOOR PLAN
1/4" = 1'-0"




VERMONT FEDERAL CREDIT UNION
84 PINE STREET,
BURLINGTON, VT

Scale: 1/4" = 1'-0"
Project No: 18-107
Checked by: J.A.
Drawn by: J.A.
Date: 12/17/18

| Date | Revisions |
|------|-----------|
| | |

Sheet No:
SECOND FLOOR PLAN

Sheet No:
A2.3

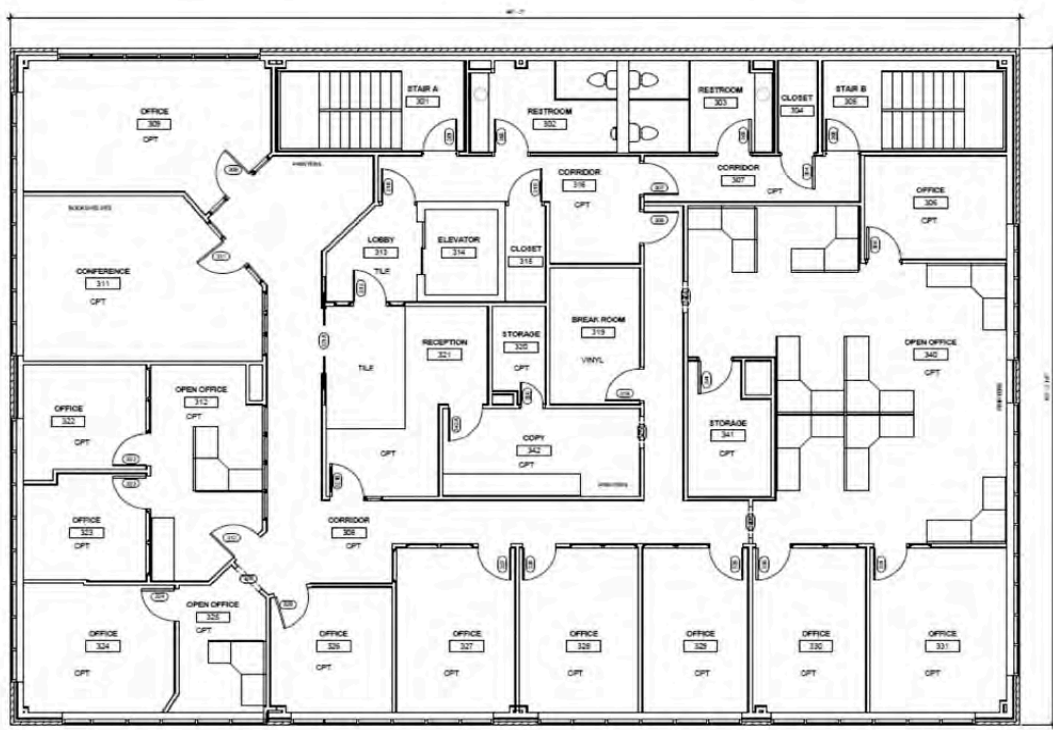

1 THIRD FLOOR PLAN
1/4" = 1'-0"



VERMONT FEDERAL CREDIT UNION
84 PINE STREET,
BURLINGTON, VT

Scale: 1/4" = 1'-0"
Project No: 18-107
Checked by: J.A.
Drawn by: J.A.
Date: 12/17/18

| Date | Revisions |
|------|-----------|
| | |

Sheet No:
THIRD FLOOR PLAN

Sheet No:
A2.4





Vermont Real Estate Commission Mandatory Consumer Disclosure



[This document is not a contract.]

This disclosure must be given to a consumer at the first reasonable opportunity and before discussing confidential information; entering into a brokerage service agreement; or showing a property.

RIGHT NOW YOU ARE NOT A CLIENT

The real estate agent you have contacted is not obligated to keep information you share confidential. ***You should not reveal any confidential information that could harm your bargaining position.***

Vermont law requires all real estate agents to perform basic duties when dealing with a buyer or seller who is not a client. All real estate agents shall:

- Disclose all material facts known to the agent about a property;
- Treat both the buyer and seller honestly and not knowingly give false or misleading information;
- Account for all money and property received from or on behalf of a buyer or seller; and
- Comply with all state and federal laws related to the practice of real estate.

You May Become a Client

You may become a client by entering into a written brokerage service agreement with a real estate brokerage firm. Clients receive the full services of an agent, including:

- Confidentiality, including of bargaining information;
- Promotion of the client's best interests within the limits of the law;
- Advice and counsel; and
- Assistance in negotiations.

You are not required to hire a brokerage firm for the purchase or sale of Vermont real estate. You may represent yourself.

If you engage a brokerage firm, you are responsible for compensating the firm according to the terms of your brokerage service agreement.

Before you hire a brokerage firm, ask for an explanation of the firm's compensation and conflict of interest policies.

Brokerage Firms May Offer NON-DESIGNATED AGENCY or DESIGNATED AGENCY

- **Non-designated agency** brokerage firms owe a duty of loyalty to a client, which is shared by all agents of the firm. No member of the firm may represent a buyer or seller whose interests conflict with yours.
- **Designated agency** brokerage firms appoint a particular agent(s) who owe a duty of loyalty to a client. Your designated agent(s) must keep your confidences and act always according to your interests and lawful instructions; however, other agents of the firm may represent a buyer or seller whose interests conflict with yours.

THE BROKERAGE FIRM NAMED BELOW PRACTICES DESIGNATED AGENCY

I / We Acknowledge Receipt of This Disclosure

This form has been presented to you by:

Printed Name of Consumer

Printed Name of Real Estate Brokerage Firm

Signature of Consumer

Date
[] *Declined to sign*

Printed Name of Agent Signing Below

Printed Name of Consumer

Signature of Agent of the Brokerage Firm

Signature of Consumer

Date
[] *Declined to sign*

9/24/2015

