



COMMERICAL

Real Estate  
Business Brokerage

OFFICE SPACE FOR LEASE



## Office Space for Lease

21 Carmichael Street, Essex, VT

<b>Size:</b>	620 SF +/-	<b>Available:</b>	August 1, 2015
<b>Use:</b>	Office	<b>Parking:</b>	Ample On-Site
<b>Size:</b>	620 sf +/-	<b>Price:</b>	\$750/mo + utilities

**Comments:**

- Nice ground floor office space with convenient layout
- 2 private offices and open space make this a perfect fit for a small office user
- Nice location with Rt 15 signage and building signage
- Newer energy efficient building in a great Essex location

Jed Dousevicz

802-864-2000 X 14

[jed@vtcommercial.com](mailto:jed@vtcommercial.com)

[www.vtcommercial.com](http://www.vtcommercial.com)


186 College Street, Burlington, Vermont 05401

Information contained herein is believed to be accurate, but is not warranted.  
This is not a legally binding offer to sell or lease.

Jed  
Dousevicz



X14

[jed@vtcommercial.com](mailto:jed@vtcommercial.com)

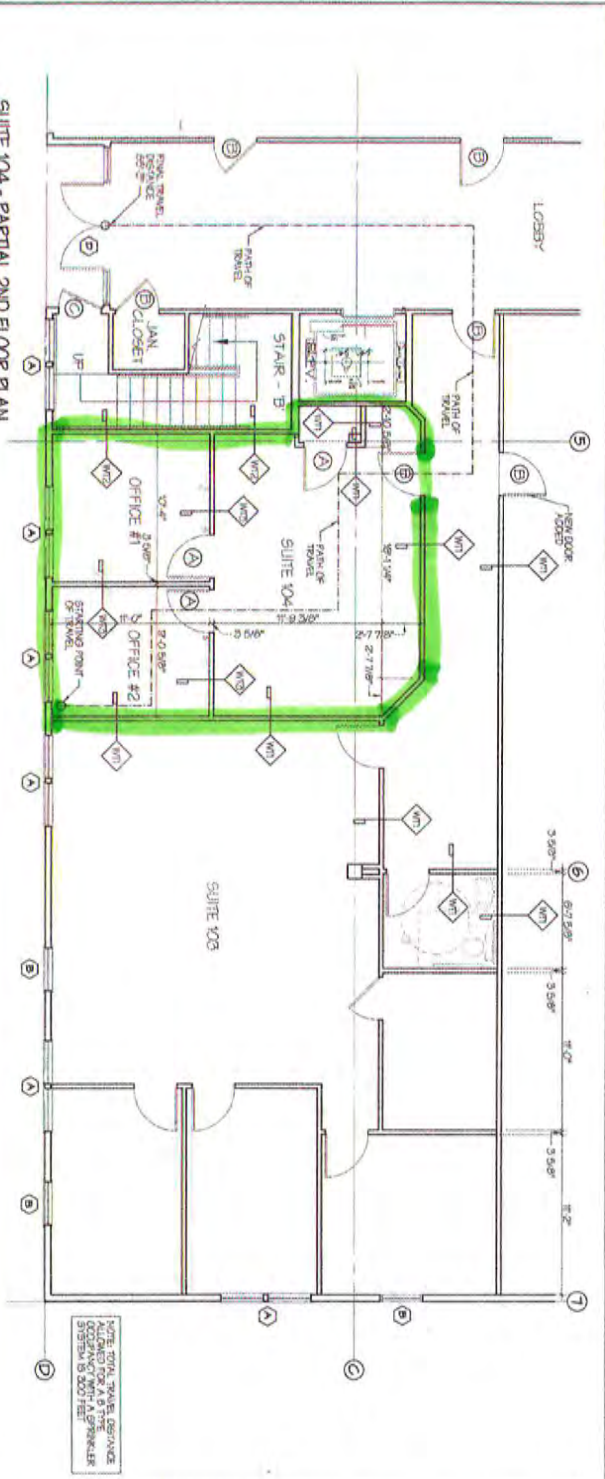

SUITE 104 - PARTIAL 2ND FLOOR PLAN  
SCALE: 1/8" = 1'-0"


**DOOR TYPES**

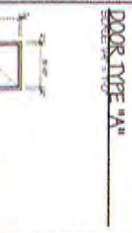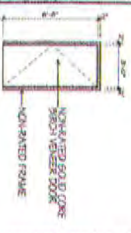

**GENERAL DOOR NOTES**

DOOR HANGING BE...  
DOOR CLOSING DEVICES...  
DOOR SPRING DEVICES...  
DOOR OPENING FINISHES...  
DOOR FINISHES...  
DOOR HARDWARE...  
DOOR SCHEDULES...  
DOOR SIZES...  
DOOR WEIGHTS...  
DOOR TYPES...  
DOOR VENTILATION...  
DOOR WIDTHS...  
DOOR HEIGHTS...  
DOOR CLEARANCES...  
DOOR FINISHES...  
DOOR HARDWARE...  
DOOR SCHEDULES...  
DOOR SIZES...  
DOOR WEIGHTS...  
DOOR TYPES...  
DOOR VENTILATION...  
DOOR WIDTHS...  
DOOR HEIGHTS...  
DOOR CLEARANCES...




**ADA STANDARDS**

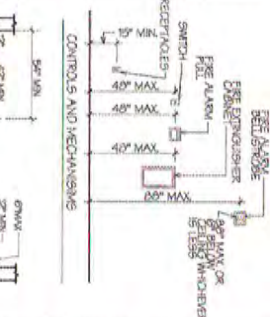

**KEY PLAN**



**WALL TYPES**

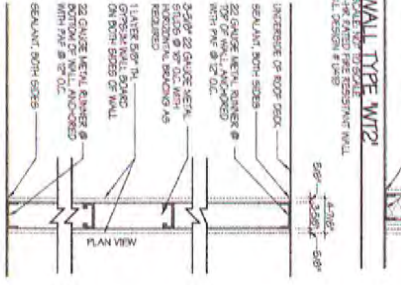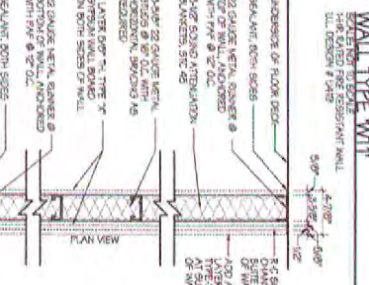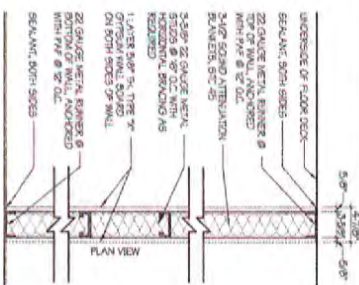

**GENERAL WALL NOTES:**

1. ALL PARTITIONS SHALL BE...  
2. TO AVOID...  
3. TO AVOID...  
**Rabideau Architects**  
550 Hinesburg Road, Suite 101  
S. Burlington, Vermont 05403  
Phone 802-863-0222 Fax 802-863-6407  
COPYRIGHT © 2010 RABIDEAU ARCHITECTS

**SUITE 104 OFFICE LAYOUT**  
SCALE: AS NOTED

**TOWN MEADOW BUILDING 'E'**

REVISIONS:  
GENERAL DIVISIONS  
SUITE 104 LAYOUT / FIRE SAFETY SUBMITTAL

DATE: 05/04/10  
DRAWN: [Name]  
CHECKED: [Name]

**A-1.5**

RA