

FOR LEASE

PINE STREET FLEX SPACE

277 Pine Street, Burlington, VT



Great location just off of Pine Street and within walking distance to downtown Burlington. Flex space 10.5' +/- ceiling height warehouse/industrial with office space directly above on the second floor. The office space has beautiful views to the west over Lake Champlain. The warehouse space has a large at-grade overhead door. This space is ripe for any business with a need for mixed space in one of the coolest parts of town.

SIZE:

2,750 SF

PERMITTED USE:

Industrial/office/flex

PRICE:

\$13.00 NNN (Est. \$2.40)

AVAILABLE:

Immediately

PARKING:

On-Site

LOCATION:

Pine Street, Burlington

Information contained herein is believed to be accurate, but is not warranted. This is not a legally binding offer to sell or lease.



For more information, please contact:

JOHN BEAL

802-598-1168

jb@vtcommercial.com

186 COLLEGE ST, SUITE 300


BURLINGTON, VT 05401

www.vtcommercial.com








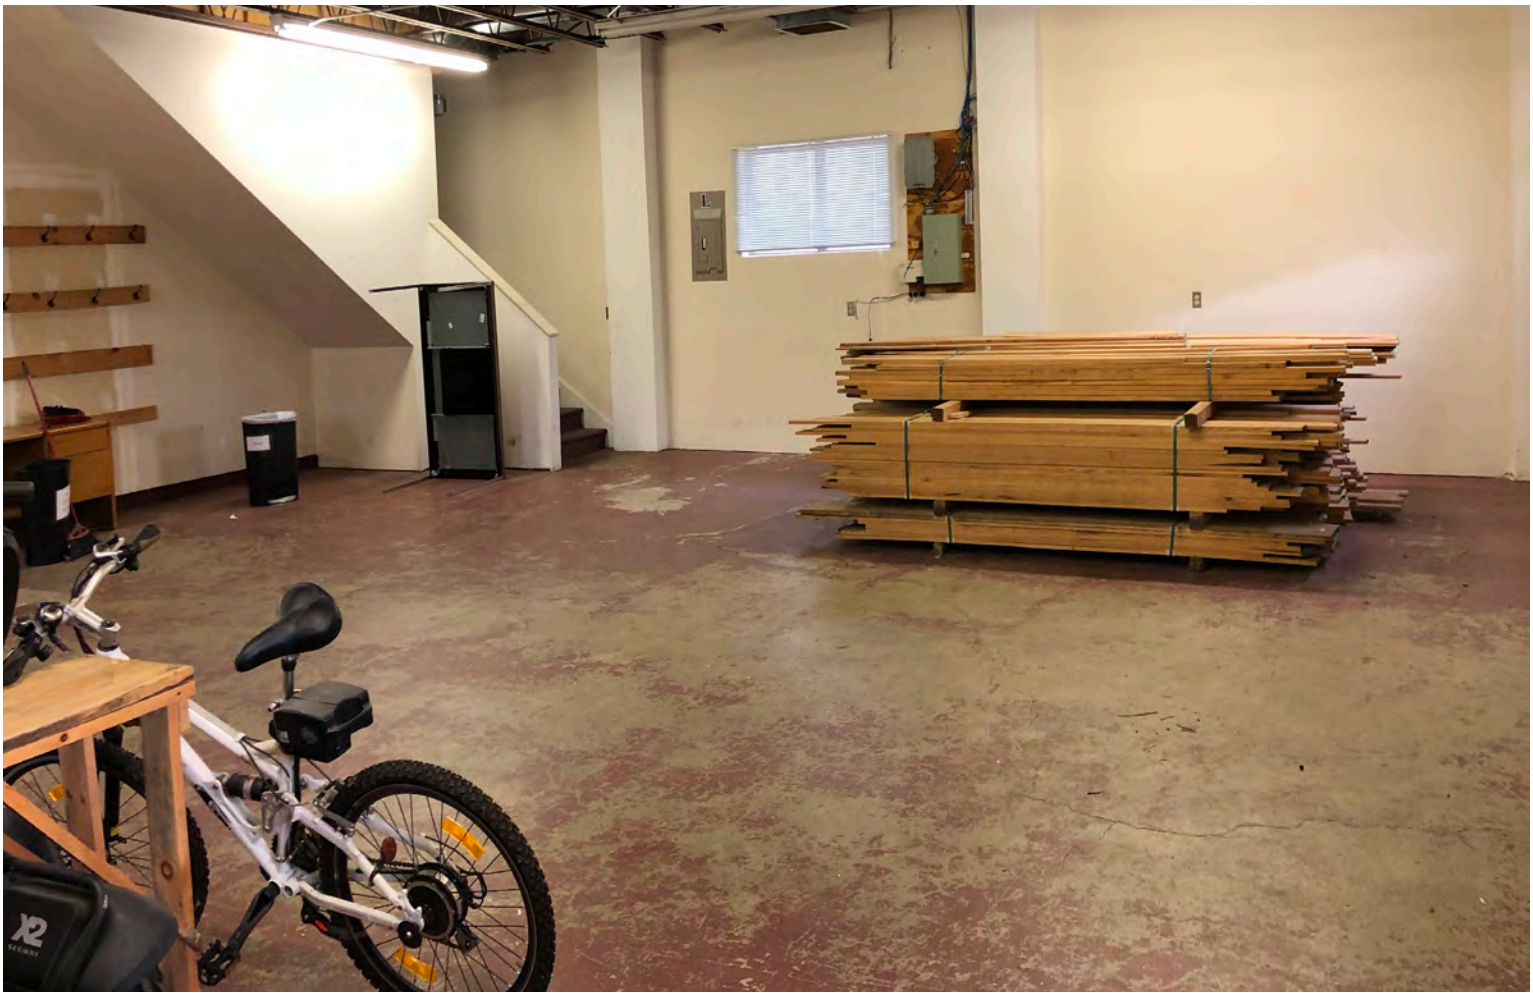





① First Floor
1/8" = 1'-0"

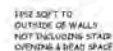

② Second Floor
1/8" = 1'-0"

FOR REVIEW
NOT FOR CONSTRUCTION

THIS DRAWING IS THE PROPERTY
OF 64 DESIGN STUDIOS, LLC AND
IS NOT TO BE COPIED,
REPRODUCED, OR THE CONTENT
THEREOF USED, IN WHOLE OR IN
PART, WITHOUT THE PRIOR
WRITTEN CONSENT OF STEVE
GUILD



Existing Building
Burlington
Vermont

SCALE: 1/8" = 1' 0"
DATE: 4/12/20
DRAWN BY: SA
CHECKED BY: SA
PROJECT: 123

SHEET TITLE:
FIRST &
SECOND
FLOOR

A100

