

FOR LEASE

WILLISTON OFFICE SPACE!

289 Hurricane Lane, Suite 200, Williston, VT



VT Commercial is pleased to offer for lease this flexible suite at 289 Hurricane Lane. Mix of some offices, conference room and a very large training room. Kitchenette and common bathrooms. Space is in good shape and ready to go come December. On site parking. Directory signage. Easy to find, just off Interstate 89, at Exit 12.

SIZE:

6,136 SF

USE:

Office

PRICE:

\$12/SF NNN \$5.69/SF includes electric, plus gas

AVAILABLE:

December 1st 2022

PARKING:

On Site

LOCATION:

289 Hurricane Lane, Williston, VT

Information contained herein is believed to be accurate, but is not warranted. This is not a legally binding offer to sell or lease.



For more information, please contact:

LINDA I. LETOURNEAU / JOHN A. BEAL

802-343-2107 / 802-598-1168

linda@vtcommercial.com / jb@vtcommercial.com

208 FLYNN AVENUE, STUDIO 2i

BURLINGTON, VT 05401


www.vtcommercial.com







Scale: 3/32" = 1'-0"

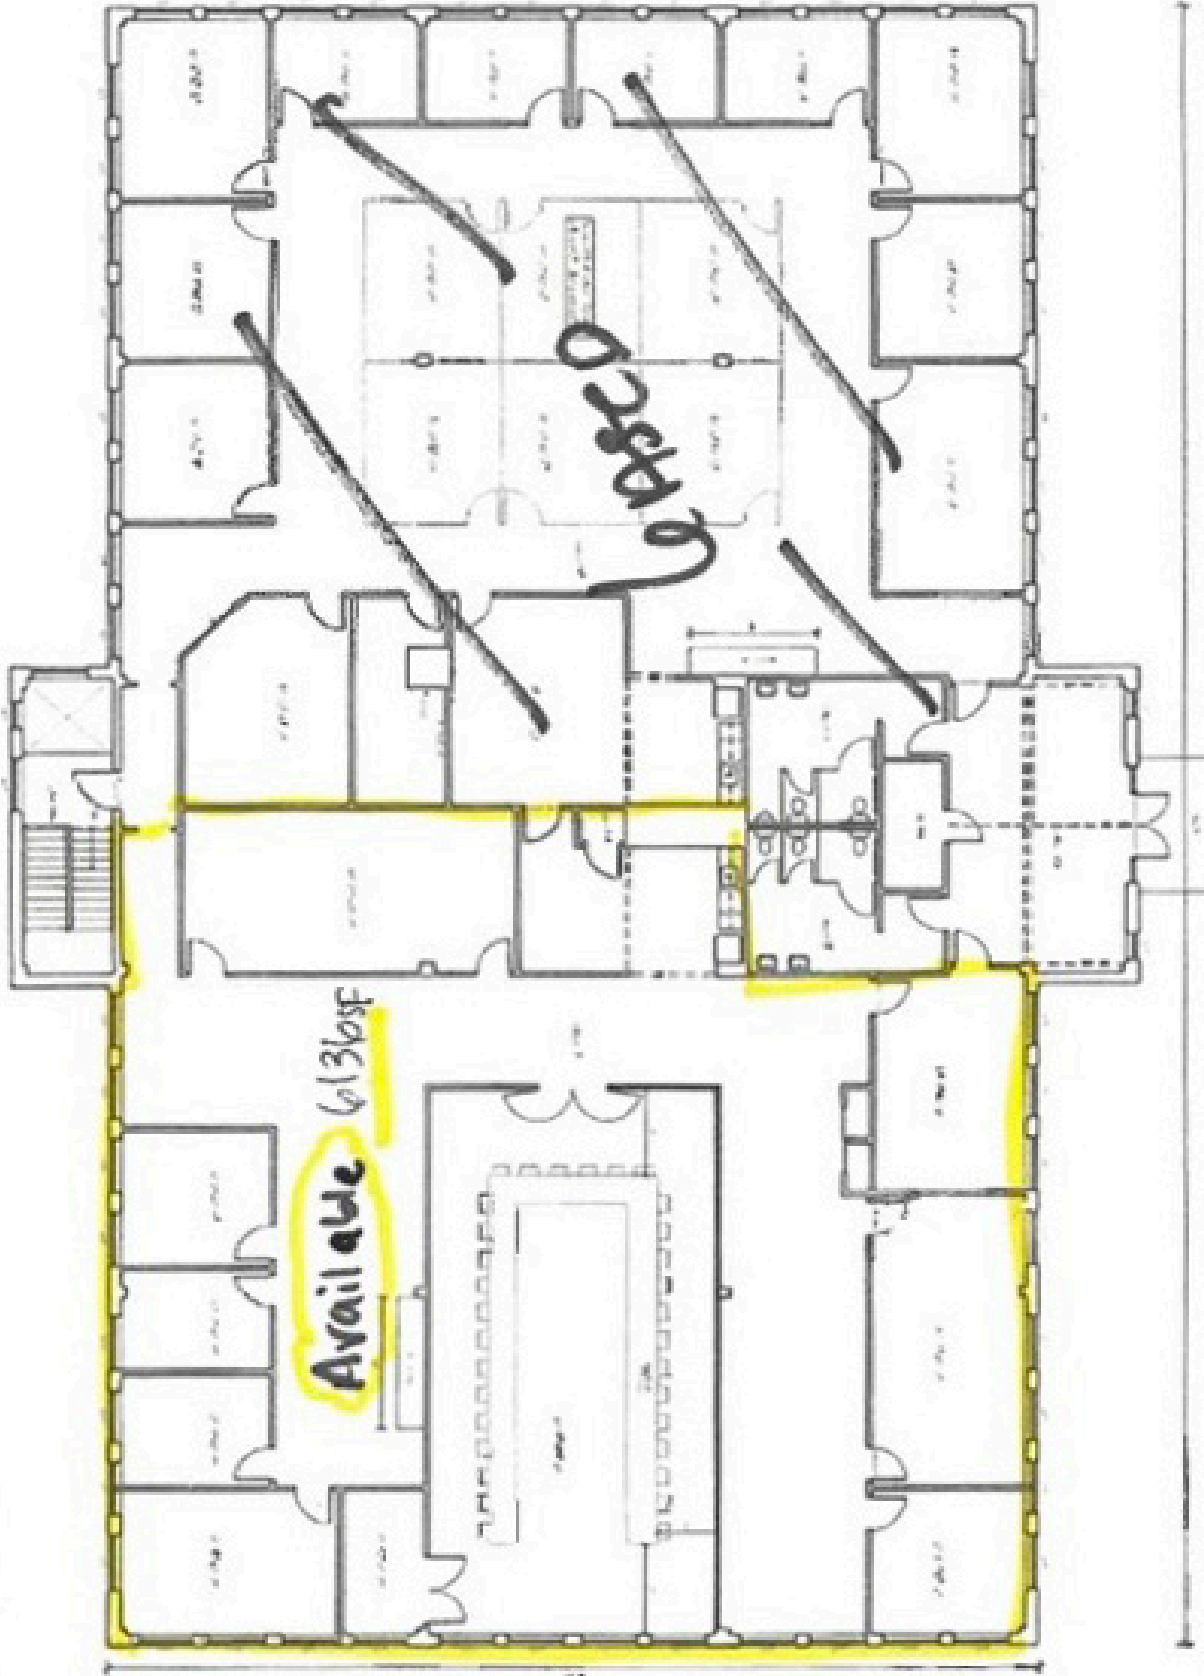

A-12



HILLSIDE PROPERTIES
RAMSAY GOURD ARCHITECTS

